


GRAPHIC SCALE
1 inch = 150 ft.

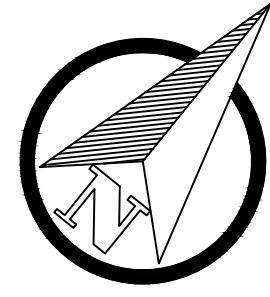

INTERSTATE 4 (STATE ROAD 400)





FRONTAGE ROAD SOUTH

KRAFT ROAD

KRAFT ROAD

CSX TRANSPORTATION RAILROAD

SX RAILROAD

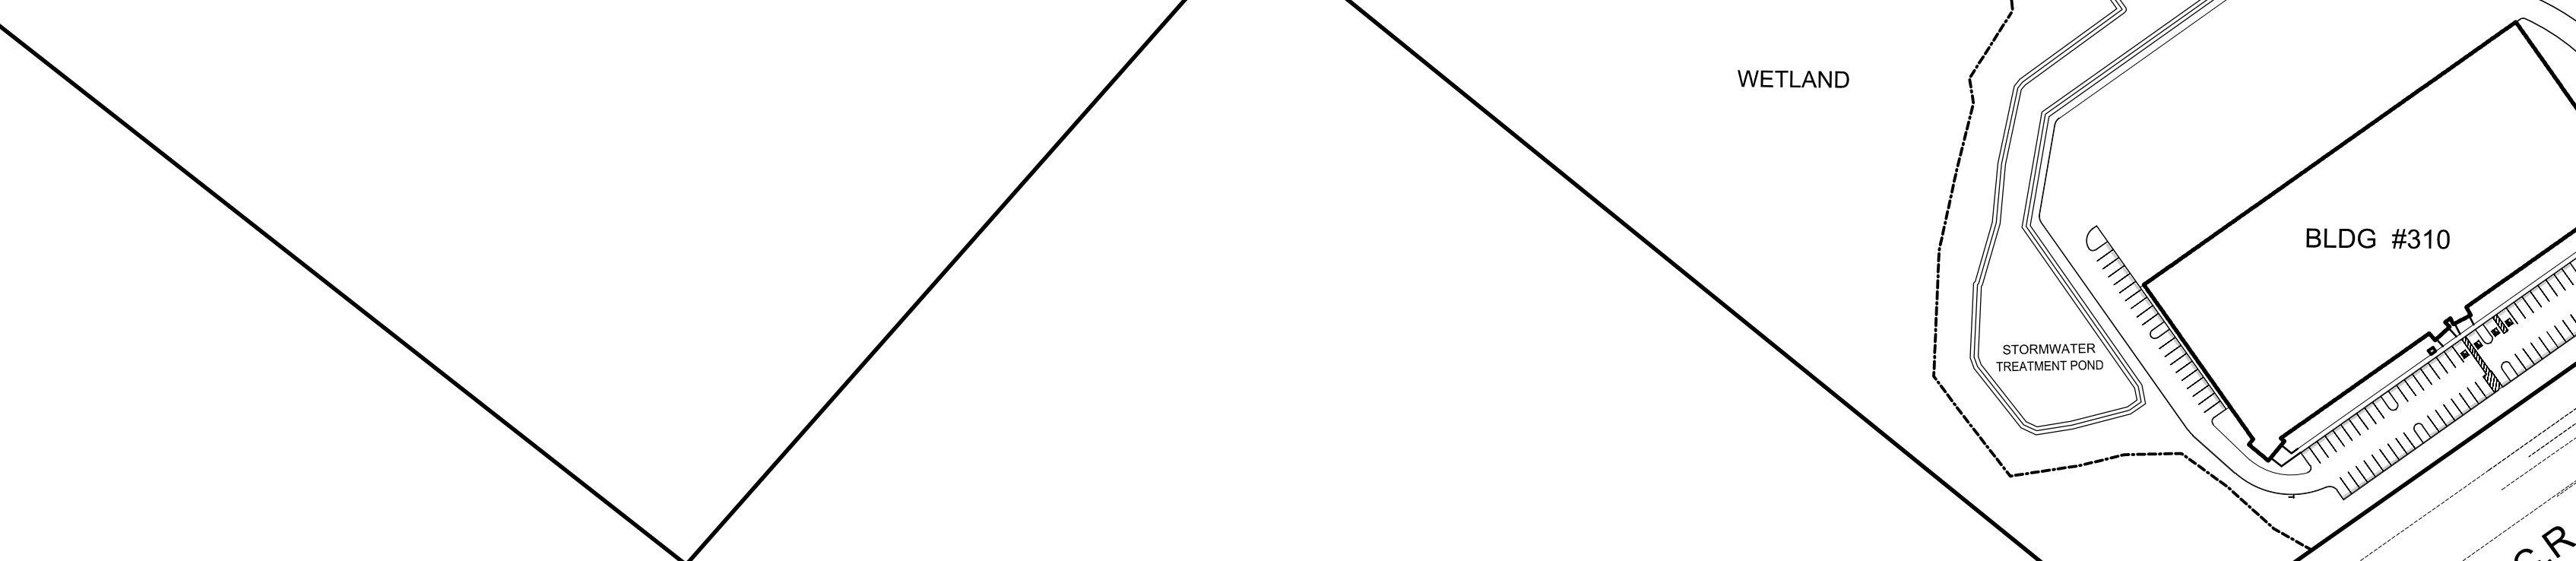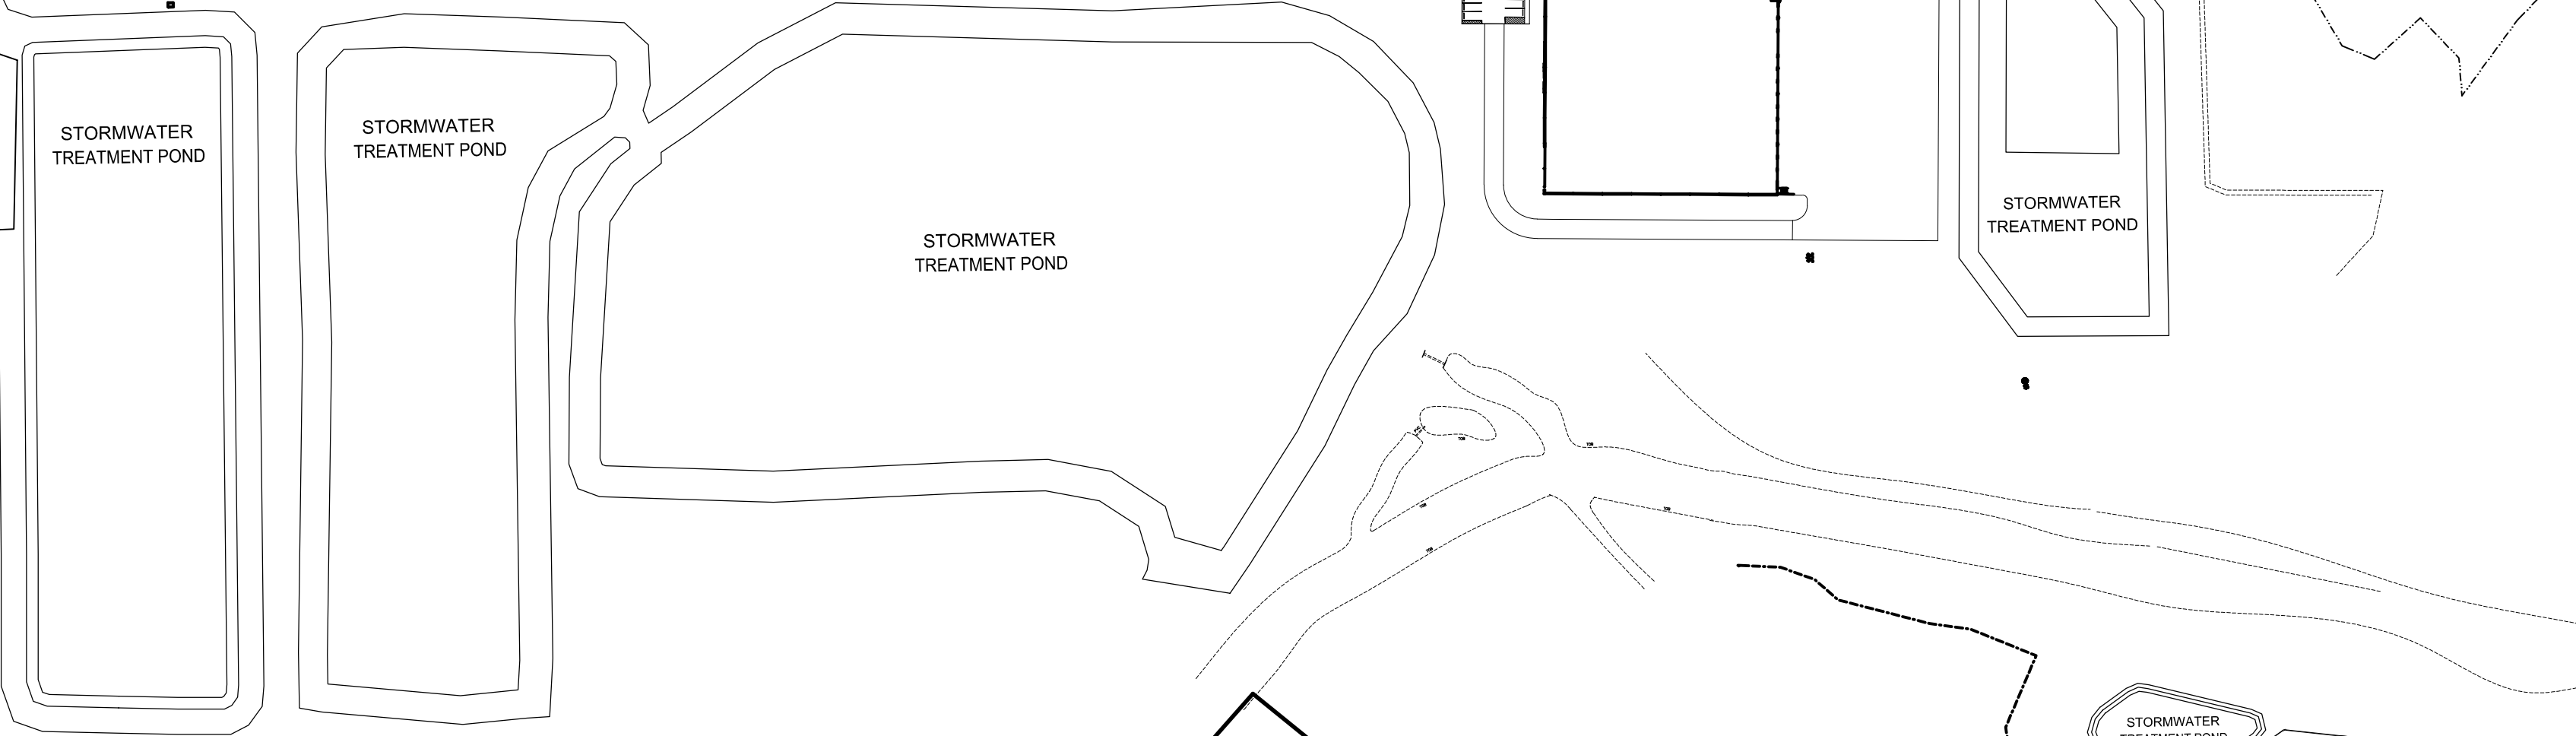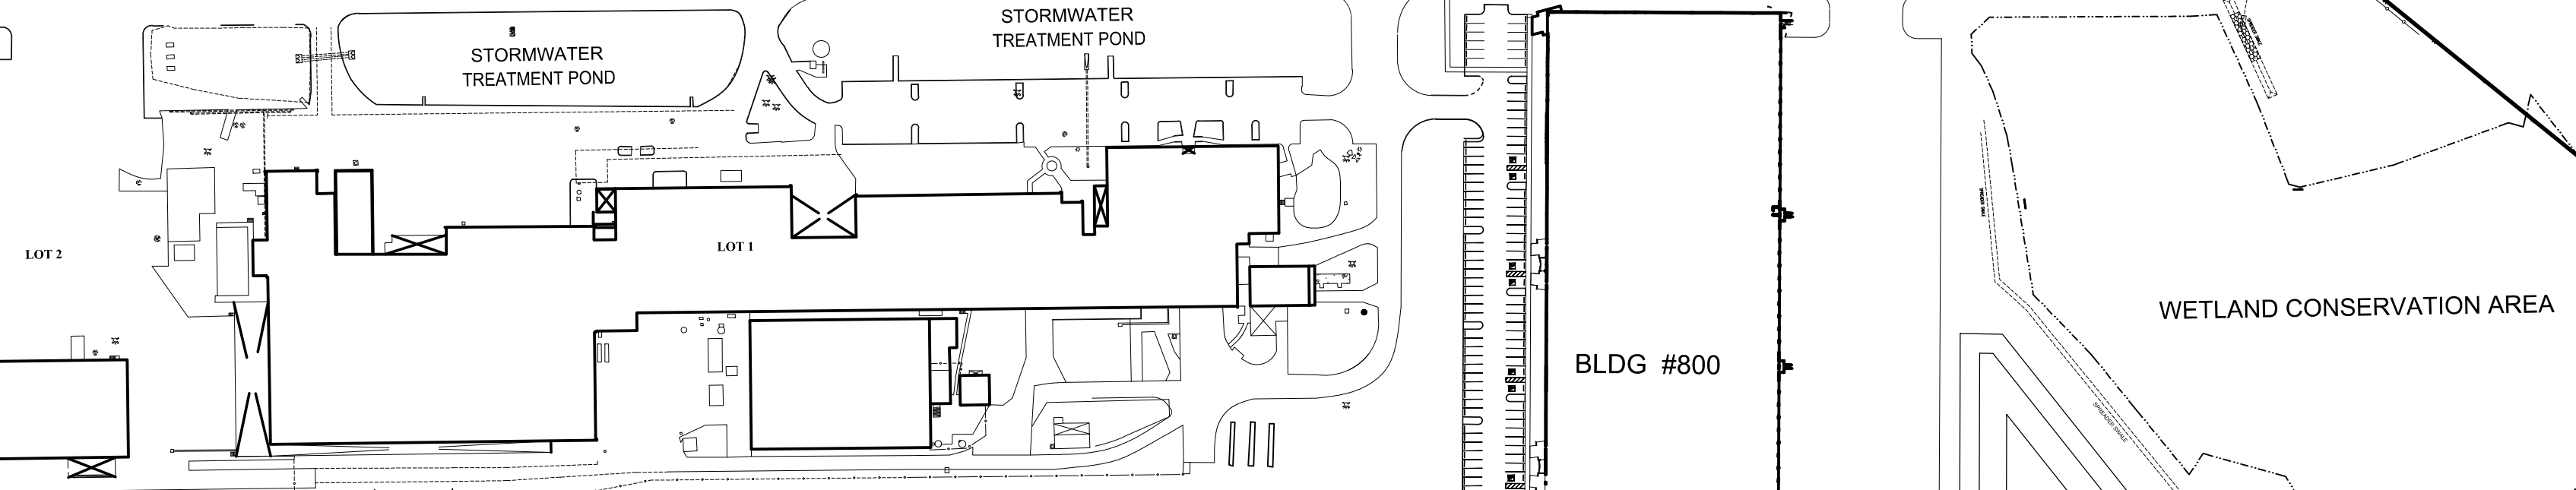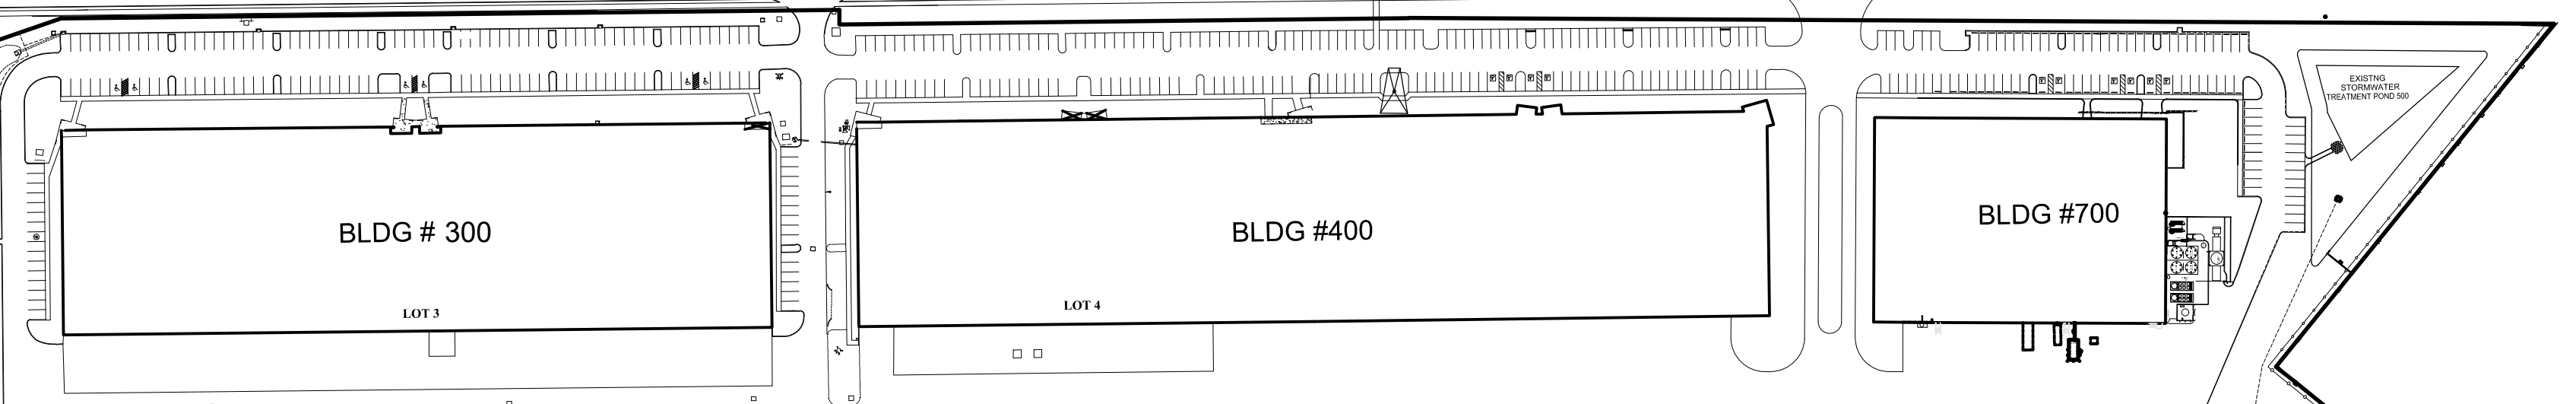

C.R. 542-A (GALLOWAY RD.)

CONTRACTOR SHALL FIELD VERIFY ALL CONSTRUCTION PRIOR TO BIDDING AND IS RESPONSIBLE FOR VERIFICATION OF EXISTING UTILITY SIZE & LOCATION. THIS PLAN MAY NOT REFLECT ALL CONSTRUCTION THAT MAY BE REQUIRED.

NO.	REVISION	BY	DATE
1			
2			

STITZEL Engineering & Construction, Inc.
317 West Highland Dr., Suite #101
Lakeland, FL 33801
Phone: (883) 607-4450
Fax: (883) 607-4550

THE DESIGNS SHOWN HERE ARE PROPRIETARY INFORMATION. THIS INFORMATION SHALL NOT BE COPIED, SOLD OR DISTRIBUTED WITHOUT THE PRIOR WRITTEN PERMISSION OF STITZEL ENGINEERING & CONSTRUCTION, INC. COPYRIGHT (S) STITZEL ENGINEERING & CONSTRUCTION

DESIGNED	AS	FILE NAME	PLANS SCALE
DRAWN	STG	ICP_Marketing Plan	NOTED
CHECKED	AS		

DATE: 11-01-2016 SHEET 1

OVERALL SITE PLAN
PROPOSED SITE DEVELOPMENT:

INTERSTATE COMMERCE PARK
4000 Frontage Rd. South
LAKELAND, FLORIDA 33815

ART STITZEL, P.E. PROFESSIONAL ENGINEER,
LICENSE # 50658
THIS ITEM HAS BEEN ELECTRONICALLY SIGNED AND SEALED BY ART STITZEL, P.E. ON _____ USING A SHA-1 DATE: _____ AUTHENTICATION CODE: _____

PRINTED COPIES OF THIS DOCUMENT ARE NOT CONSIDERED SIGNED AND SEALED AND THE SHA-1 AUTHENTICATION CODE MUST BE VERIFIED ON ANY ELECTRONIC COPIES.

ART STITZEL, P.E. #50658 CA#27473
Certification not valid without original signature and date.
DATE: _____

C:\stizel\Engineering\Interstate Commerce Park\ICP_Marketing Plan.dwg, Size: 111102018.4593052 KM, ARCS extent: 0.00, 2.28 inches, 1:1